
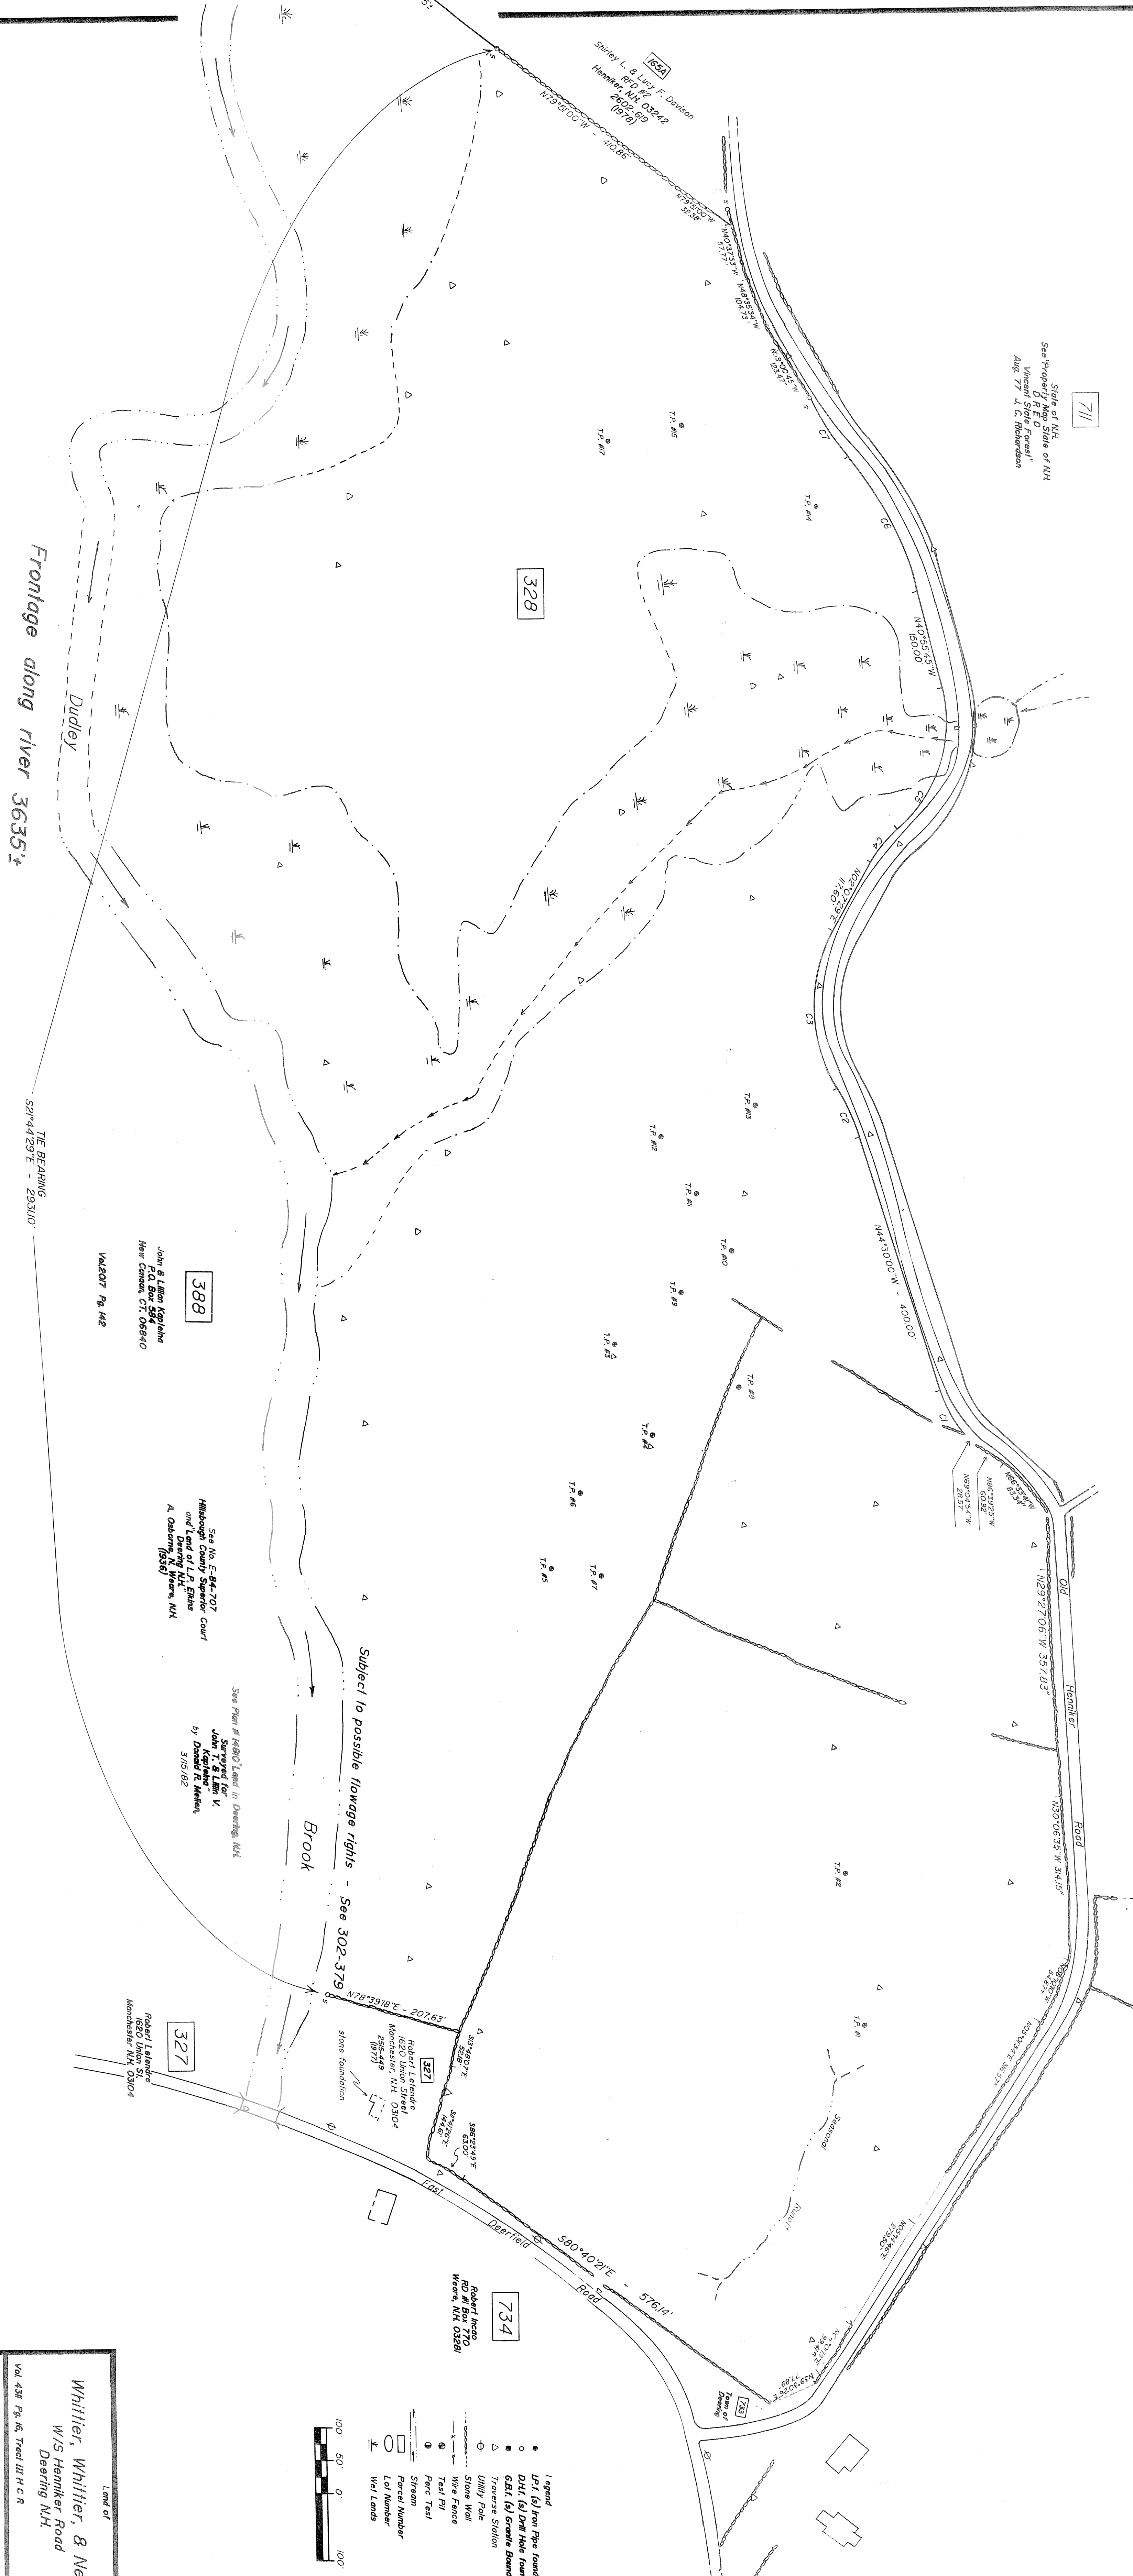
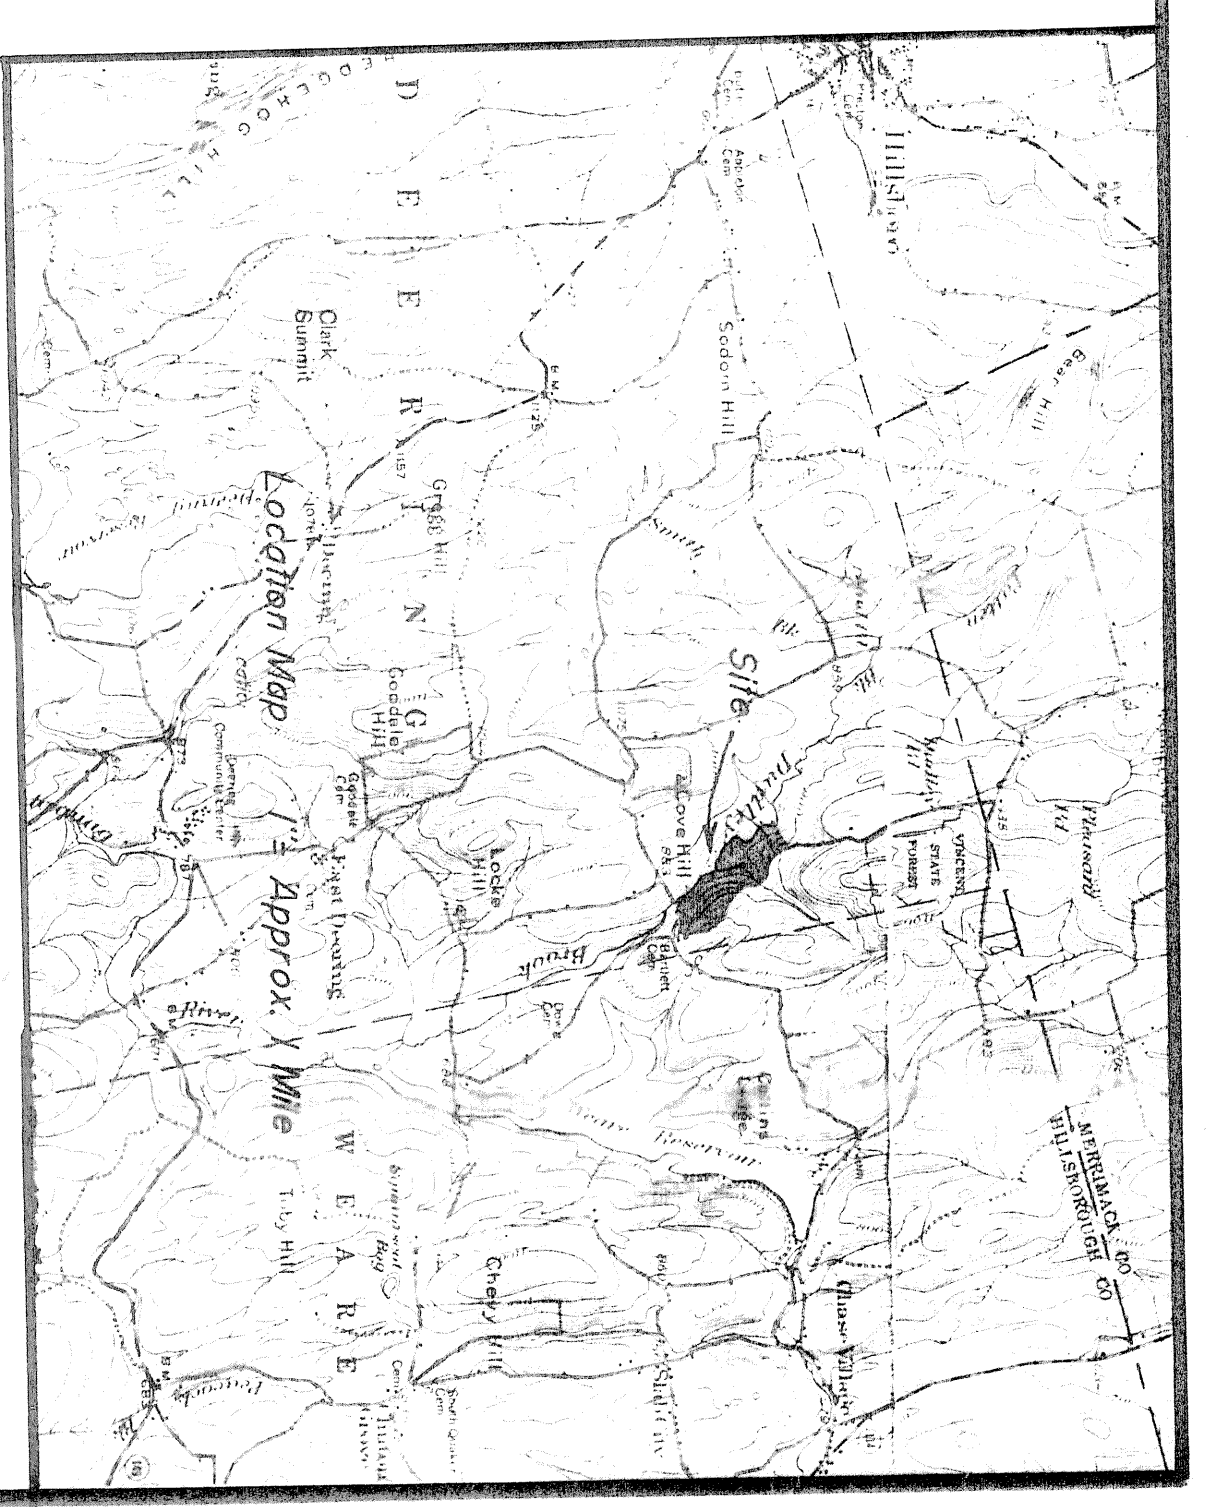



CURVE DATUM

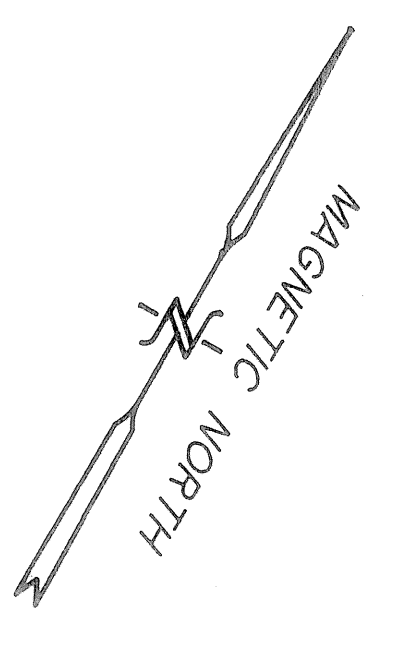

1"=100'
 Scale
 Property Survey
 Whittier, Whittier, & Neves
 w/s Henker Road
 Deering, NH
 Land of

- 11. Stream
- 12. Parcel Number
- 13. Lot Number
- 14. Well Lands

